


FIRST FLOOR

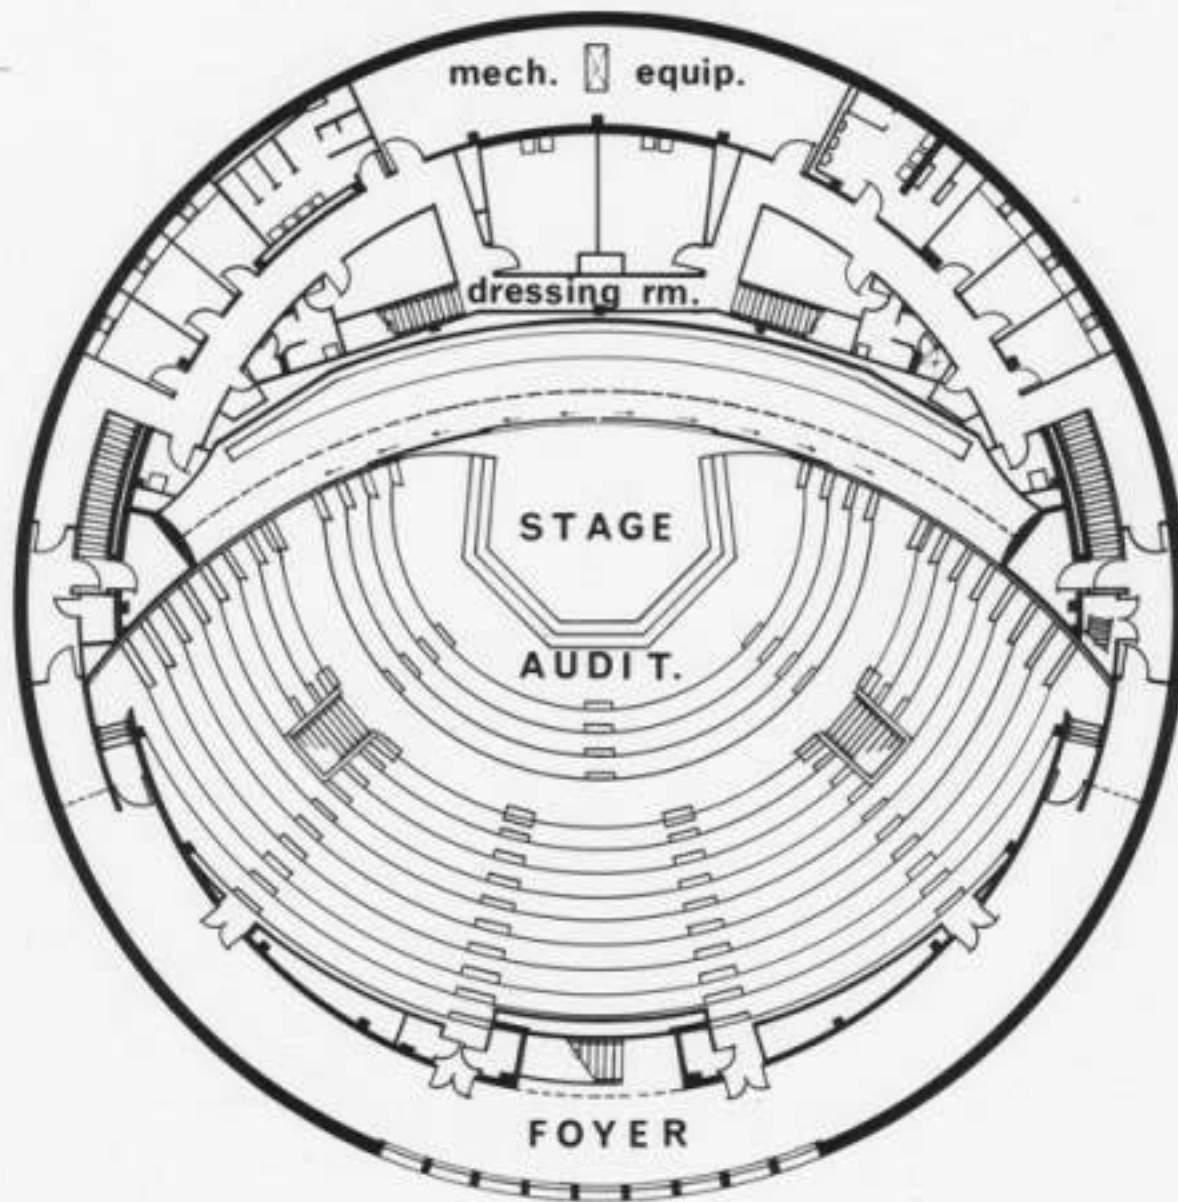


SCALE 0 10 20 30 FT



SECOND FLOOR



SCALE 0 10 20 30

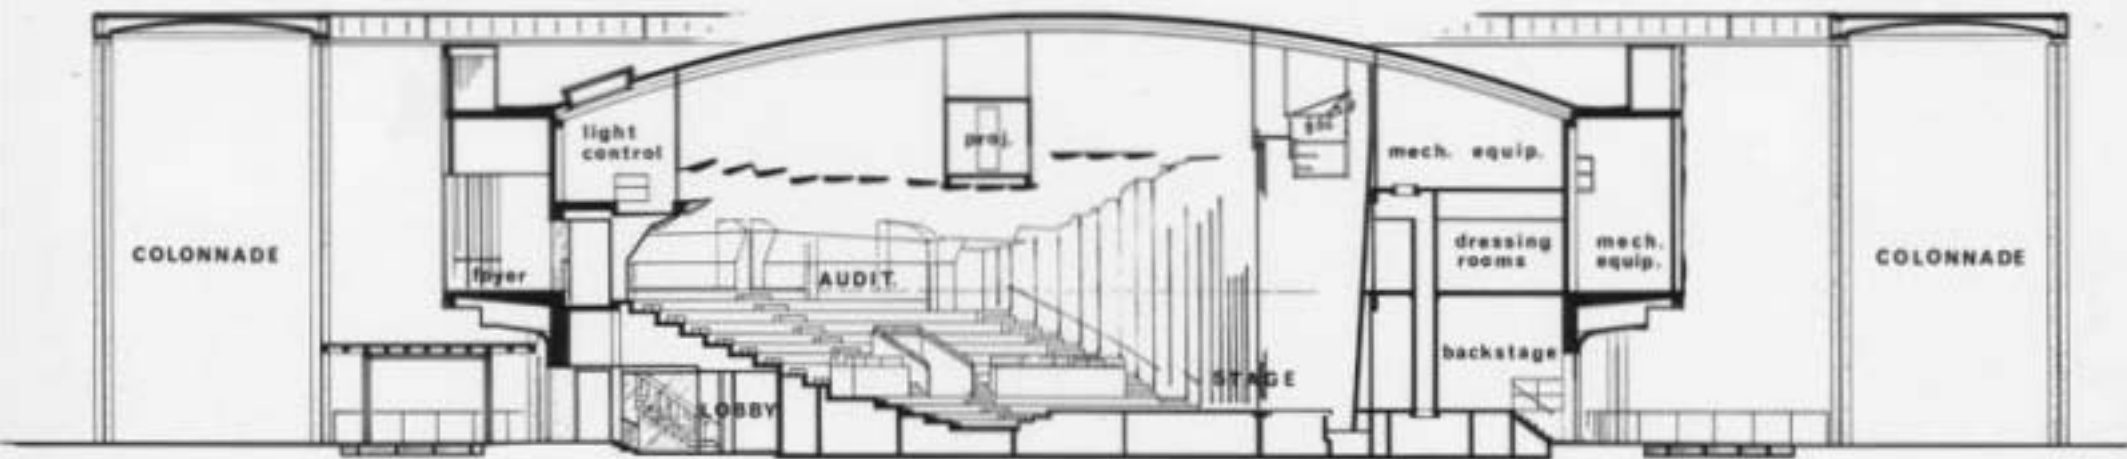

EXISTING GARAGE

FORUM SECTION

SCALE 1" = 20'-0"